

SNA of Ohio Annual Conference 2018

SNA of Ohio Annual Conf.

June 7, 2018

Sharonville Convention Center

Sharonville, OH

East / West Halls & Meeting Rms 201-04

Legend

Inventory as of 08/01/2017

| Dimension | Qty |
|-----------|-----|
| 8'x10' | 166 |

| | |
|---------|-----|
| Totals: | 166 |
|---------|-----|

AE: Lynn Garvin

Show Number: 0443-02-18

Drawn By: Bob Koenig


Revised: 8/01/17

File: 0443-02-18 sna rev 8-01-17.dwg

Every effort has been made to ensure the accuracy of all information contained on this floor plan. However, no warranties, either expressed or implied are made with respect to this floor plan. If the location of building columns, utilities or other architectural components of the facility is a consideration in the construction of an exhibit, it is the sole responsibility of the exhibitor to physically inspect the facility to verify all dimensions and locations.

fern

1500 Old Leonard Ave.
Columbus, OH 43219
ph: 614-253-1500
fax: 614-253-9101

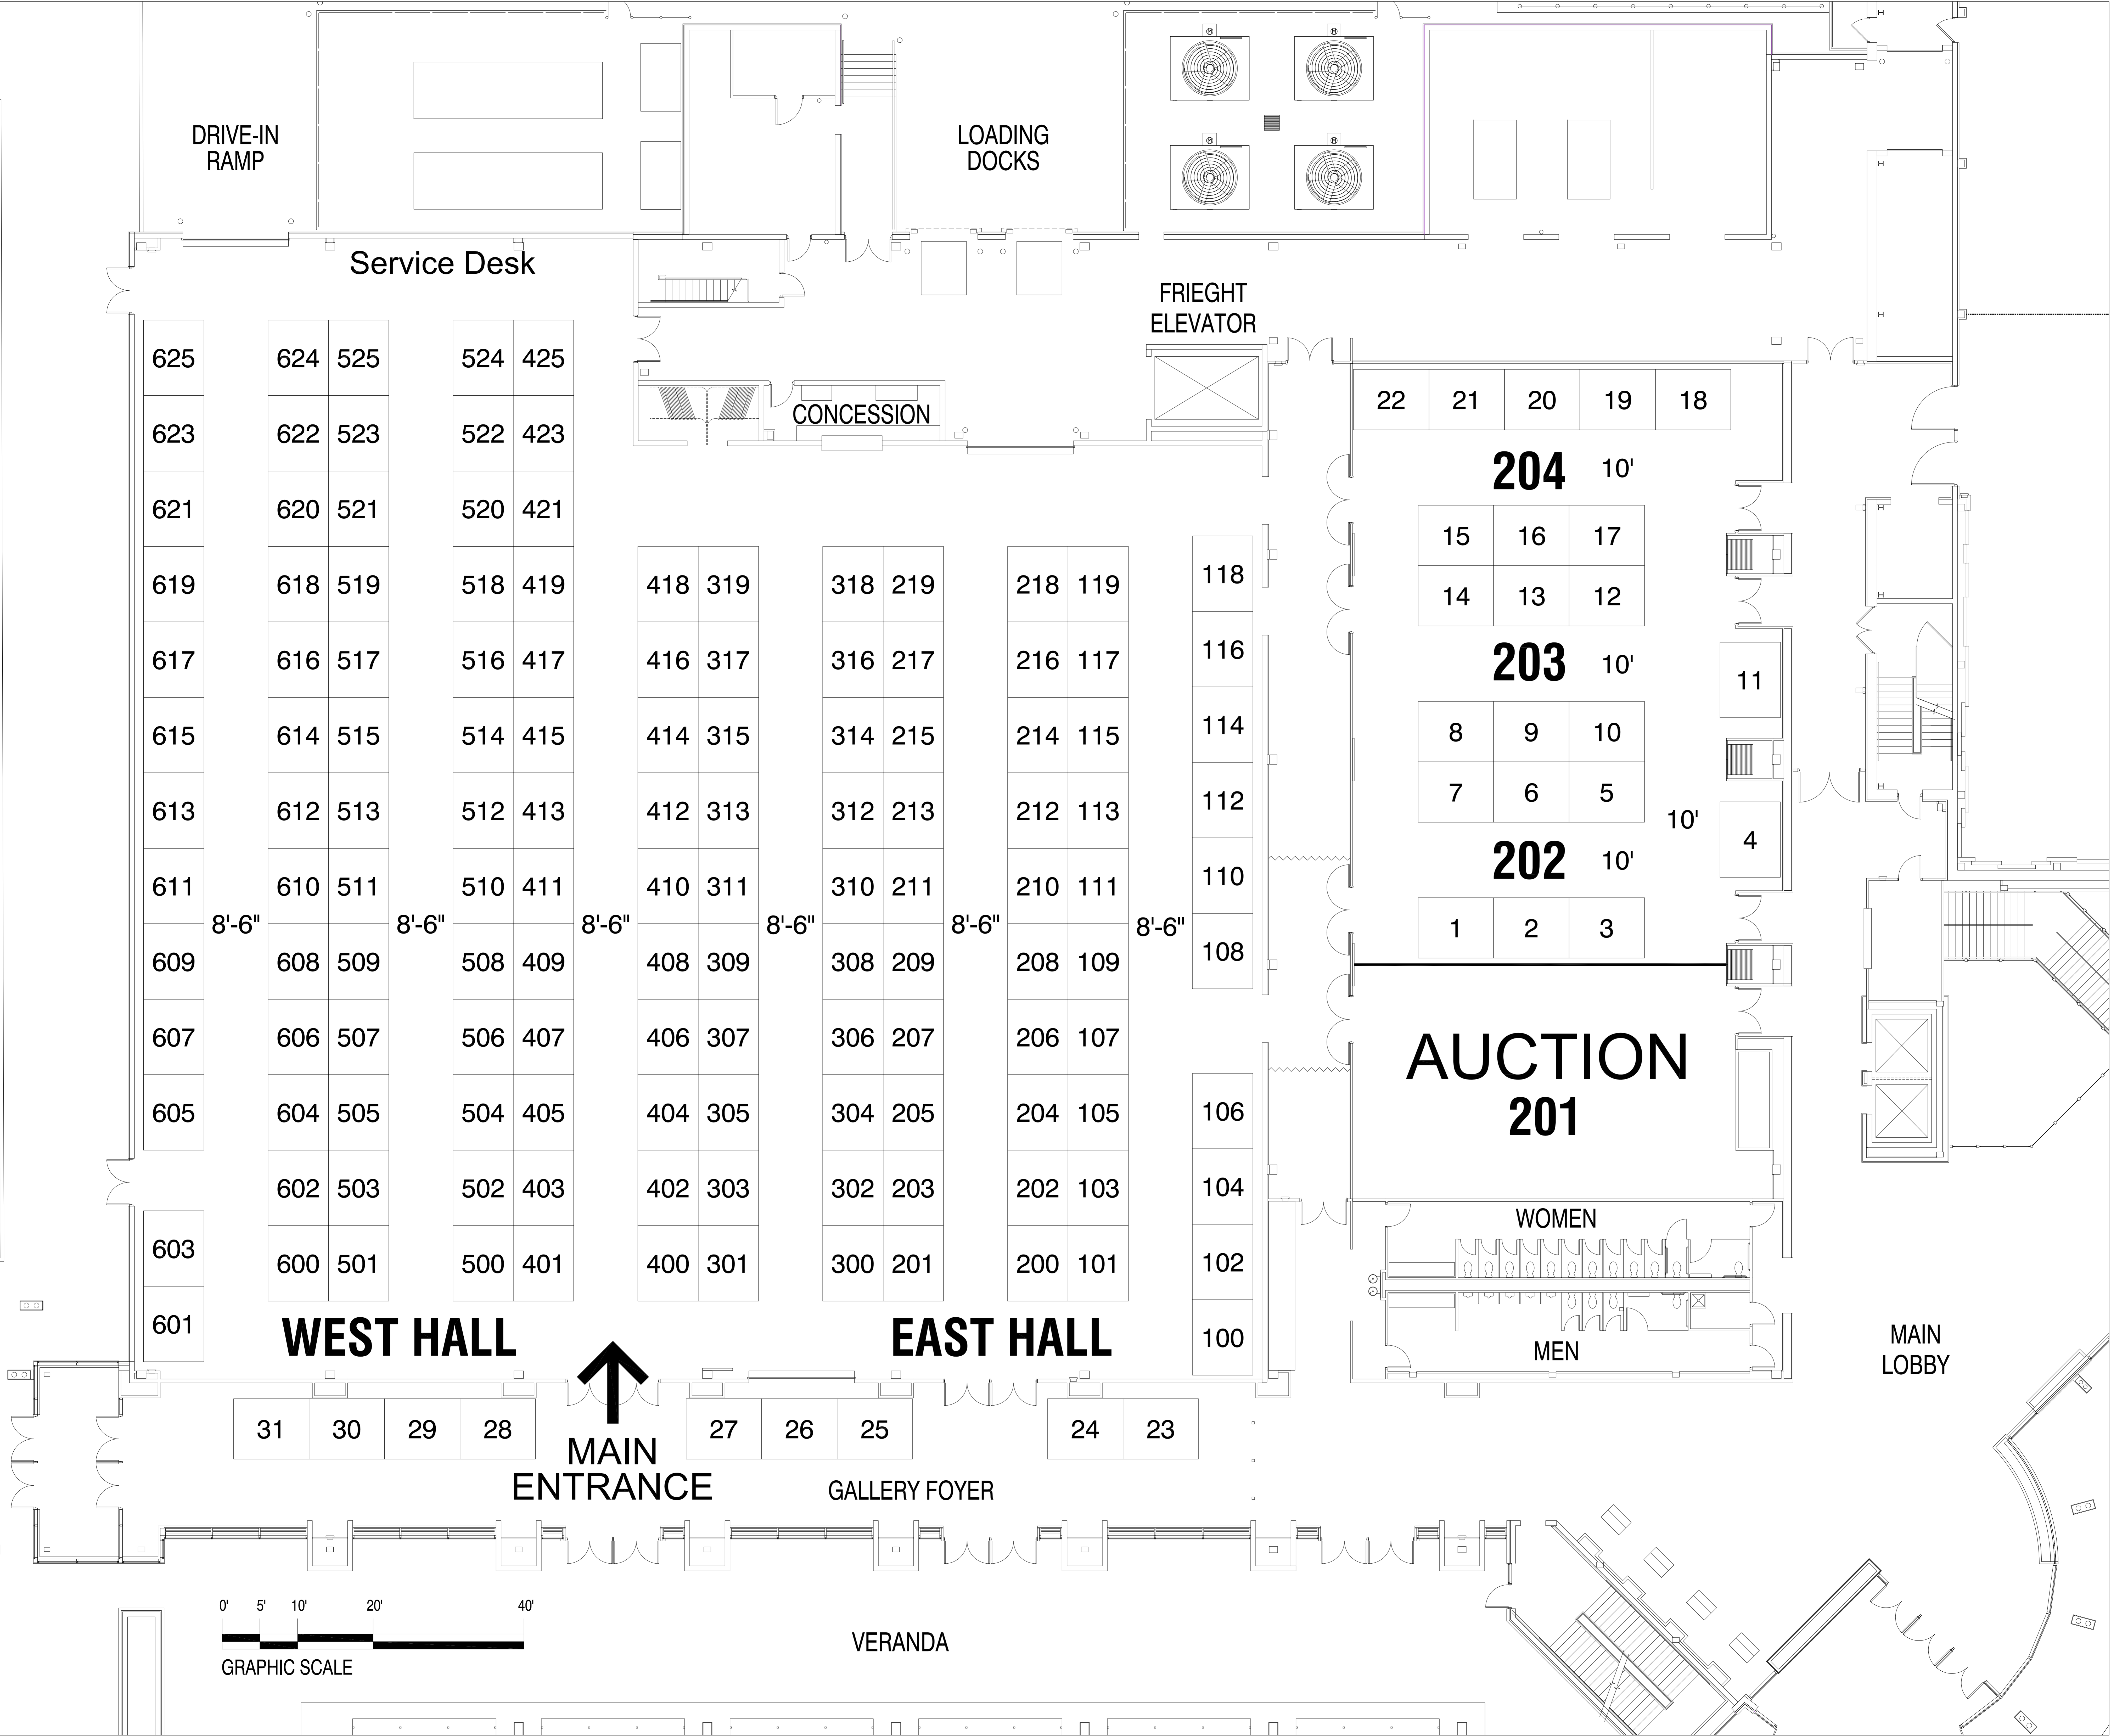

DRIVE-IN RAMP

LOADING DOCKS

Service Desk

FRIEGHT ELEVATOR

CONCESSION

22 21 20 19 18

204 10'

| | | |
|----|----|----|
| 15 | 16 | 17 |
| 14 | 13 | 12 |

203 10'

| | | |
|---|---|----|
| 8 | 9 | 10 |
| 7 | 6 | 5 |

202 10'

| | | |
|---|---|---|
| 1 | 2 | 3 |
|---|---|---|

110 108 106 104 102 100

AUCTION 201

WOMEN

MEN

MAIN LOBBY

WEST HALL

EAST HALL

↑
MAIN ENTRANCE

GALLERY FOYER

VERANDA

